
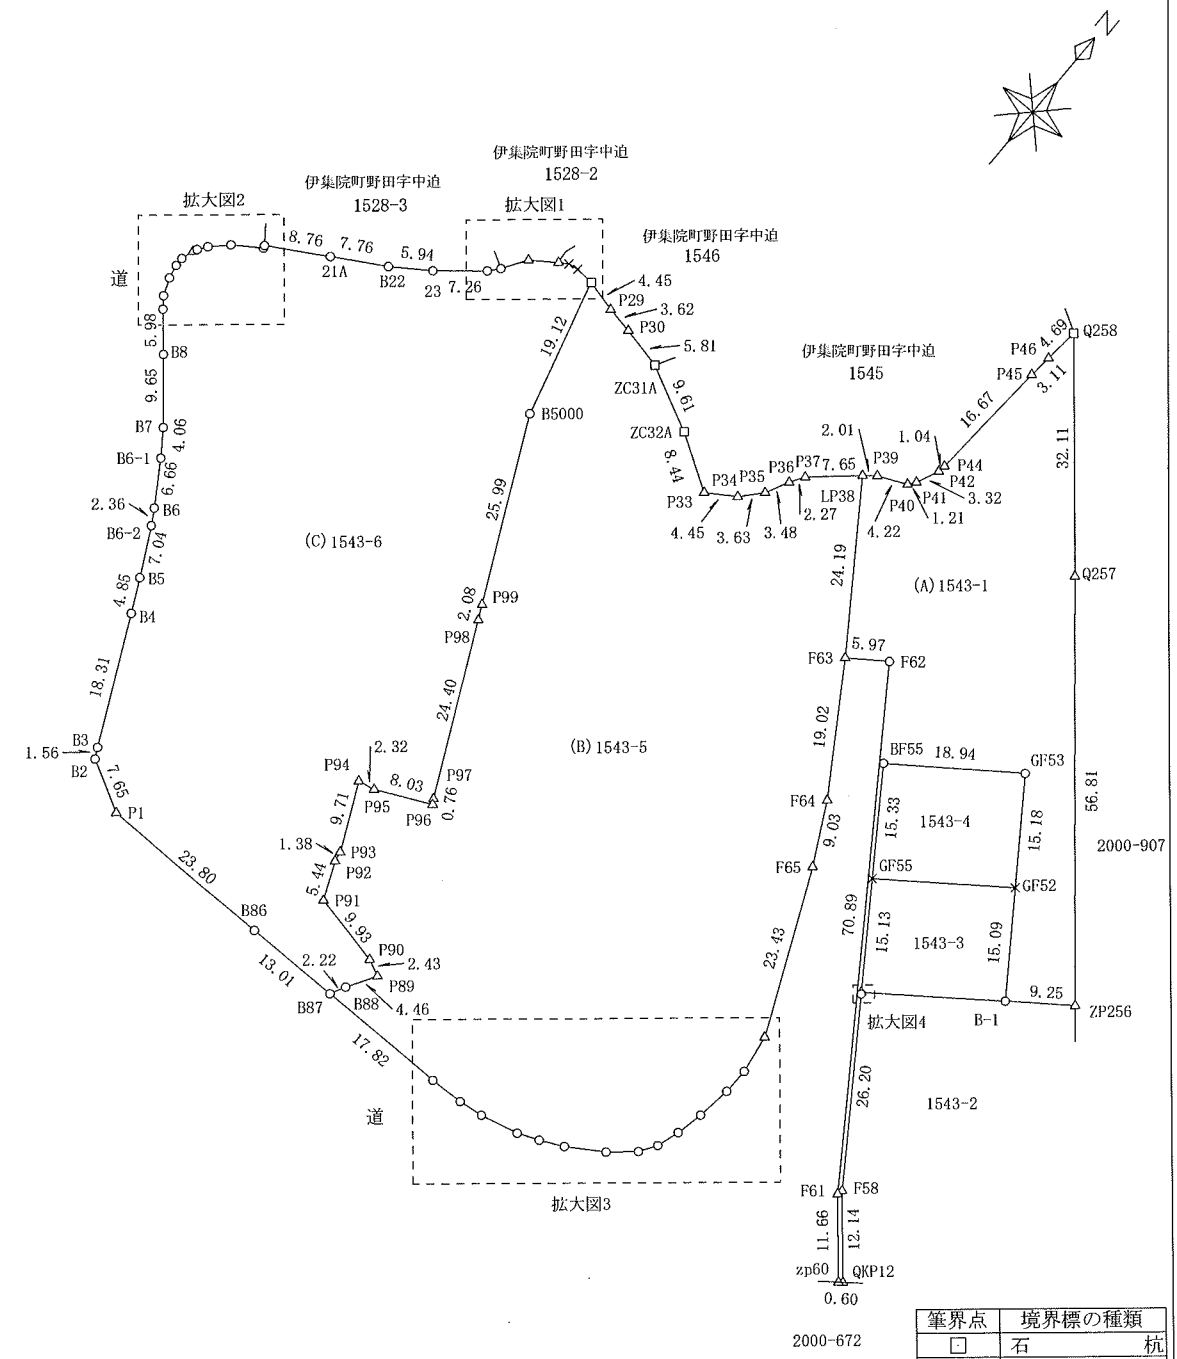
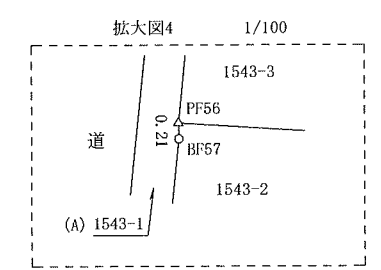
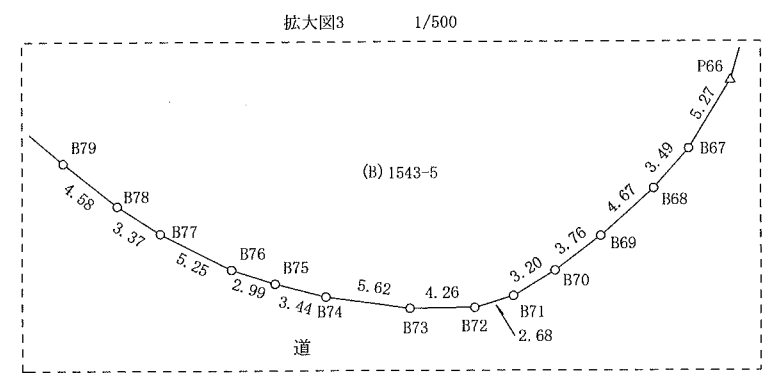
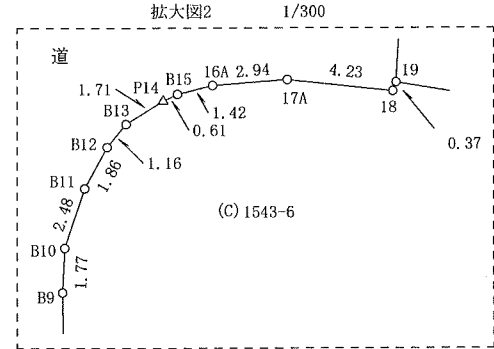


土地の所在 日置市伊集院町妙円寺2丁目

世界測地系第2系  
令和6年3月8日測量

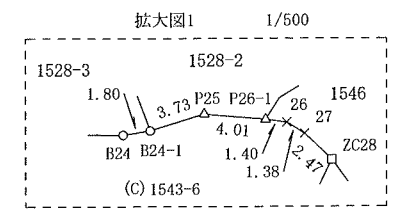

筆界点	境界標の種類
□	石 杭
◻	コンクリート杭
○	金 属 錐
⊠	金属プレート標
△	プラスチック杭
×	簡 易
●	な し

作成者

(令和 6 年 3 月 8 日作成)

申請人 日置市長 永山 由高 (財政管財課扱い)

縮尺 1 / 1000

地番 (A)1543-1, (B)1543-5, (C)1543-6

地積測量図

土地の所在 日置市伊集院町妙円寺2丁目

求積表

地番	(B)1543-5			
NO	X <sub>n</sub>	Y <sub>n</sub>	Y <sub>n+1</sub> -Y <sub>n-1</sub>	X <sub>n</sub> · (Y <sub>n+1</sub> -Y <sub>n-1</sub> )
B5000	-150108.303	-58266.242	16.197	-2431304.183691
P99	-150131.686	-58254.893	12.255	-1839863.811930
P98	-150133.565	-58253.987	11.493	-1725485.062545
P97	-150155.550	-58243.400	10.984	-1649308.561200
P96	-150156.208	-58243.003	-6.869	1031422.992752
P95	-150159.644	-58250.269	-9.549	1433874.440556
P94	-150160.078	-58252.552	1.858	-278997.424924
P93	-150168.867	-58248.411	4.389	-659091.157263
P92	-150170.227	-58248.163	2.424	-364012.630248
P91	-150175.220	-58245.987	11.877	-1783631.087940
P90	-150177.345	-58236.286	11.908	-1788311.824260
P89	-150178.384	-58234.079	-0.139	20874.795376
B88	-150182.179	-58236.425	-3.353	503560.846187
B87	-150184.163	-58237.432	16.820	-2526097.621660
B79	-150184.292	-58219.605	22.413	-3366080.536596
B78	-150184.148	-58215.019	7.931	-1191110.477788
B77	-150183.730	-58211.674	8.472	-1272356.560560
B76	-150182.557	-58206.547	7.903	-1186892.747971
B75	-150181.443	-58203.771	5.888	-884268.336384
B74	-150179.962	-58200.659	7.876	-1182817.380712
B73	-150176.975	-58195.895	8.003	-1201866.330925
B72	-150174.201	-58192.656	4.704	-706419.441504
B71	-150171.949	-58191.191	2.466	-370324.026234
B70	-150168.908	-58190.190	1.813	-272256.230204
B69	-150165.235	-58189.378	1.440	-216237.938400
B68	-150160.603	-58188.750	0.707	-106163.546321
B67	-150157.106	-58188.671	-0.735	110365.472910
P66	-150151.893	-58189.485	-10.289	1544912.827077
F65	-150130.456	-58198.960	-13.618	2044476.549808
F64	-150122.431	-58203.103	-14.397	2161312.639107
F63	-150106.403	-58213.357	-23.896	3586942.606088
LP38	-150086.426	-58226.999	-19.392	2910475.972992
P37	-150091.475	-58232.749	-6.990	1049139.410250
P36	-150093.382	-58233.989	-2.808	421462.216656
P35	-150096.497	-58235.557	-4.019	603237.821443
P34	-150099.177	-58238.008	-6.201	930764.996577
P33	-150101.573	-58241.758	-10.907	1637157.856711
ZC32A	-150097.087	-58248.915	-15.782	2368832.227034
ZC31A	-150092.828	-58257.540	-14.296	2145727.069088
P30	-150091.528	-58263.211	-9.232	1385644.986496
P29	-150090.879	-58266.772	-7.879	1182566.035641
ZC28	-150089.799	-58271.090	0.530	-79547.593470
合計				-9692.749981
合計面積				4846.3749905
地積				4846.37 m <sup>2</sup>

地番	(A)1543-1			
NO	X <sub>n</sub>	Y <sub>n</sub>	Y <sub>n+1</sub> -Y <sub>n-1</sub>	X <sub>n</sub> · (Y <sub>n+1</sub> -Y <sub>n-1</sub> )
LP38	-150086.426	-58226.999	-12.075	1812293.593950
P39	-150085.156	-58225.432	5.426	-814362.056456
P40	-150083.446	-58221.573	4.589	-688732.933694
P41	-150082.481	-58220.843	2.085	-312921.972885
P42	-150079.447	-58219.488	1.530	-229621.553910
P44	-150078.413	-58219.313	1.346	-202005.543898
P45	-150061.778	-58218.142	1.463	-219540.381214
P46	-150058.677	-58217.850	0.783	-117495.944091
Q258	-150054.012	-58217.359	21.181	-3178294.028172
Q257	-150078.573	-58196.669	57.013	-8556429.682449
ZP256	-150122.264	-58160.346	28.836	-4328925.604704
B-1	-150127.699	-58167.833	-16.064	2411651.356736
GF52	-150115.282	-58176.410	-17.228	2586186.078296
GF53	-150102.803	-58185.061	-24.042	3608771.589726
BF55	-150113.843	-58200.452	-6.795	1020023.563185
GF55	-150126.547	-58191.856	17.064	-2561759.398008
PF56	-150139.094	-58183.388	8.608	-1292397.321152
BF57	-150139.252	-58183.248	14.811	-2223712.461372
F58	-150160.961	-58168.577	22.512	-3380423.554032
QKP12	-150170.235	-58160.736	7.362	-1105553.270070
zp60	-150170.598	-58161.215	-8.006	1202265.807588
F61	-150161.690	-58168.742	-47.251	7095290.014190
F62	-150102.975	-58208.466	-44.615	6696844.229625
F63	-150106.403	-58213.357	-18.533	2781921.966799
合計				3072.493988
合計面積				1536.2469940
地積				1536.24 m <sup>2</sup>

作成者

(令和 6 年 3 月 8 日作成)

申請人

日置市長 永山 由高  
(財政管財課扱い)

縮尺



地番 (A)1543-1, (B)1543-5, (C)1543-6

地積測量図

土地の所在 日置市伊集院町妙円寺2丁目

総合計面積 10228.6416810 m<sup>2</sup>

地番	(C) 1543-6			
NO	Xn	Yn	Yn+1-Yn-1	Xn · (Yn+1-Yn-1)
P1	-150183.588	-58274.251	-30.509	4581951.086292
B2	-150179.890	-58280.957	-7.444	1117939.101160
B3	-150178.506	-58281.695	-8.706	1307454.073236
B4	-150162.017	-58289.663	-10.136	1522042.204312
B5	-150157.673	-58291.831	-5.396	810250.803508
B6-2	-150151.407	-58295.059	-4.420	663669.218940
B6	-150149.369	-58296.251	-4.747	712759.054643
B6-1	-150143.737	-58299.806	-5.896	885247.473352
B7	-150140.416	-58302.147	-8.512	1277995.220992
B8	-150132.986	-58308.318	-10.056	1509737.307216
B9	-150128.433	-58312.203	-4.956	744036.513948
B10	-150127.020	-58313.274	-1.988	298452.515760
B11	-150124.708	-58314.191	-1.286	193060.374488
B12	-150122.881	-58314.560	-0.382	57346.940542
B13	-150121.712	-58314.573	0.517	-77612.925104
P14	-150120.078	-58314.043	0.778	-116793.420684
B15	-150119.512	-58313.795	1.087	-163179.909544
16A	-150118.359	-58312.956	2.944	-441948.448896
17A	-150116.298	-58310.851	5.621	-843803.711058
18	-150113.941	-58307.335	3.390	-508886.259990
19	-150113.591	-58307.461	7.460	-1119847.388860
21A	-150109.196	-58299.875	14.327	-2150614.451092
B22	-150105.336	-58293.134	11.655	-1749477.691080
23	-150101.988	-58288.220	10.516	-1578472.505808
B24	-150097.367	-58282.618	6.783	-1018110.440361
B24-1	-150096.002	-58281.437	3.219	-483159.030438
P25	-150092.871	-58279.399	5.326	-799394.630946
P26-1	-150090.567	-58276.111	4.475	-671655.287325
26	-150089.815	-58274.924	2.555	-383479.477325
27	-150089.631	-58273.556	3.834	-575443.645254
ZC28	-150089.799	-58271.090	7.314	-1097756.789886
B5000	-150108.303	-58266.242	16.197	-2431304.183691
P99	-150131.686	-58254.893	12.255	-1839863.811930
P98	-150133.565	-58253.987	11.493	-1725485.062545
P97	-150155.550	-58243.400	10.984	-1649308.561200
P96	-150156.208	-58243.003	-6.869	1031422.992752
P95	-150159.644	-58250.269	-9.549	1433874.440556
P94	-150160.078	-58252.552	1.858	-278997.424924
P93	-150168.867	-58248.411	4.389	-659091.157263
P92	-150170.227	-58248.163	2.424	-364012.630248
P91	-150175.220	-58245.987	11.877	-1783631.087940
P90	-150177.345	-58236.286	11.908	-1788311.824260
P89	-150178.384	-58234.079	-0.139	20874.795376
B88	-150182.179	-58236.425	-3.353	503560.846187
B87	-150184.163	-58237.432	-14.023	2106032.517749
B86	-150184.044	-58250.448	-36.819	5529626.316036
合計				7692.039393
合計面積				3846.0196965
地積				3846.01 m <sup>2</sup>

作成者

(令和 6 年 3 月 8 日作成)

申請人

日置市長 永山 由高  
(財政管財課扱い)

縮尺